



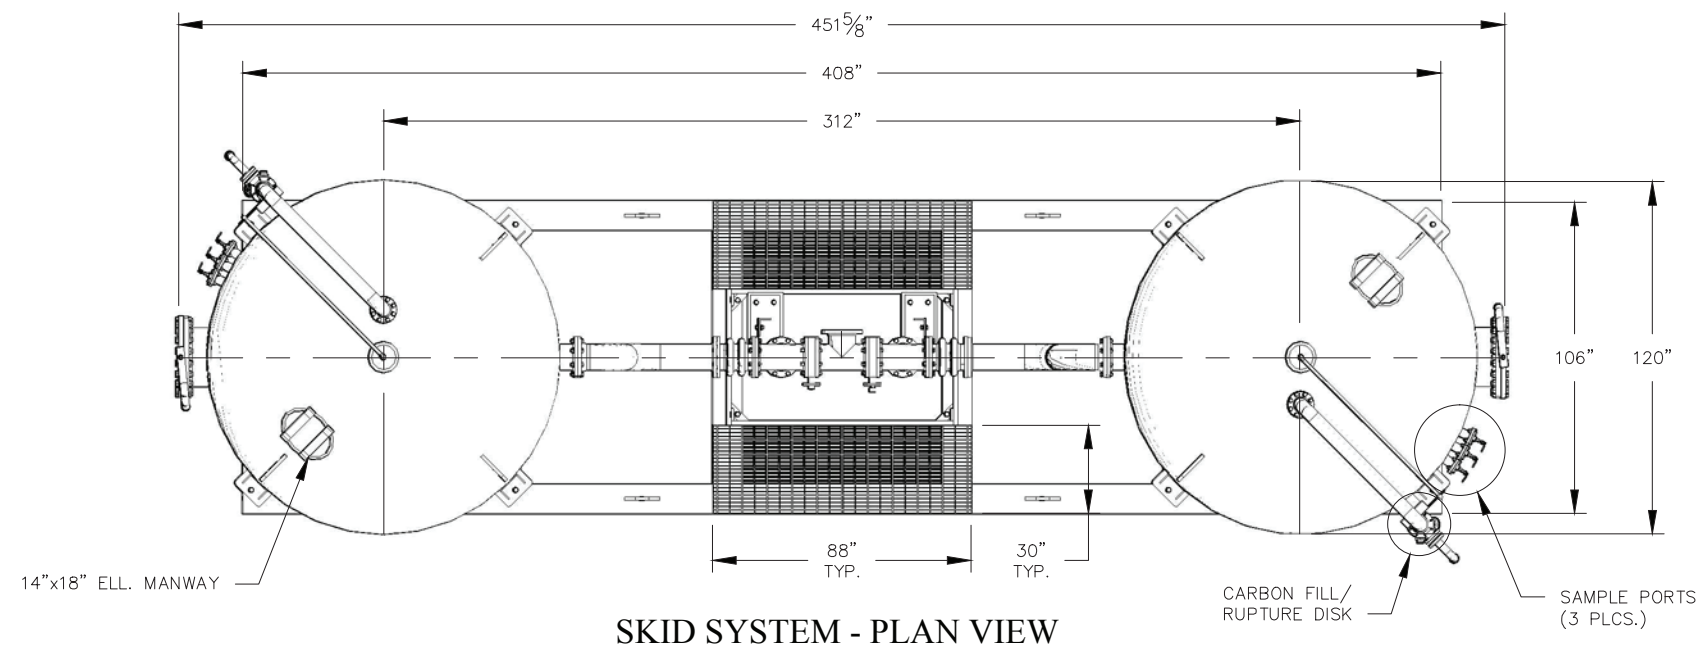

SKID SYSTEM - PLAN VIEW

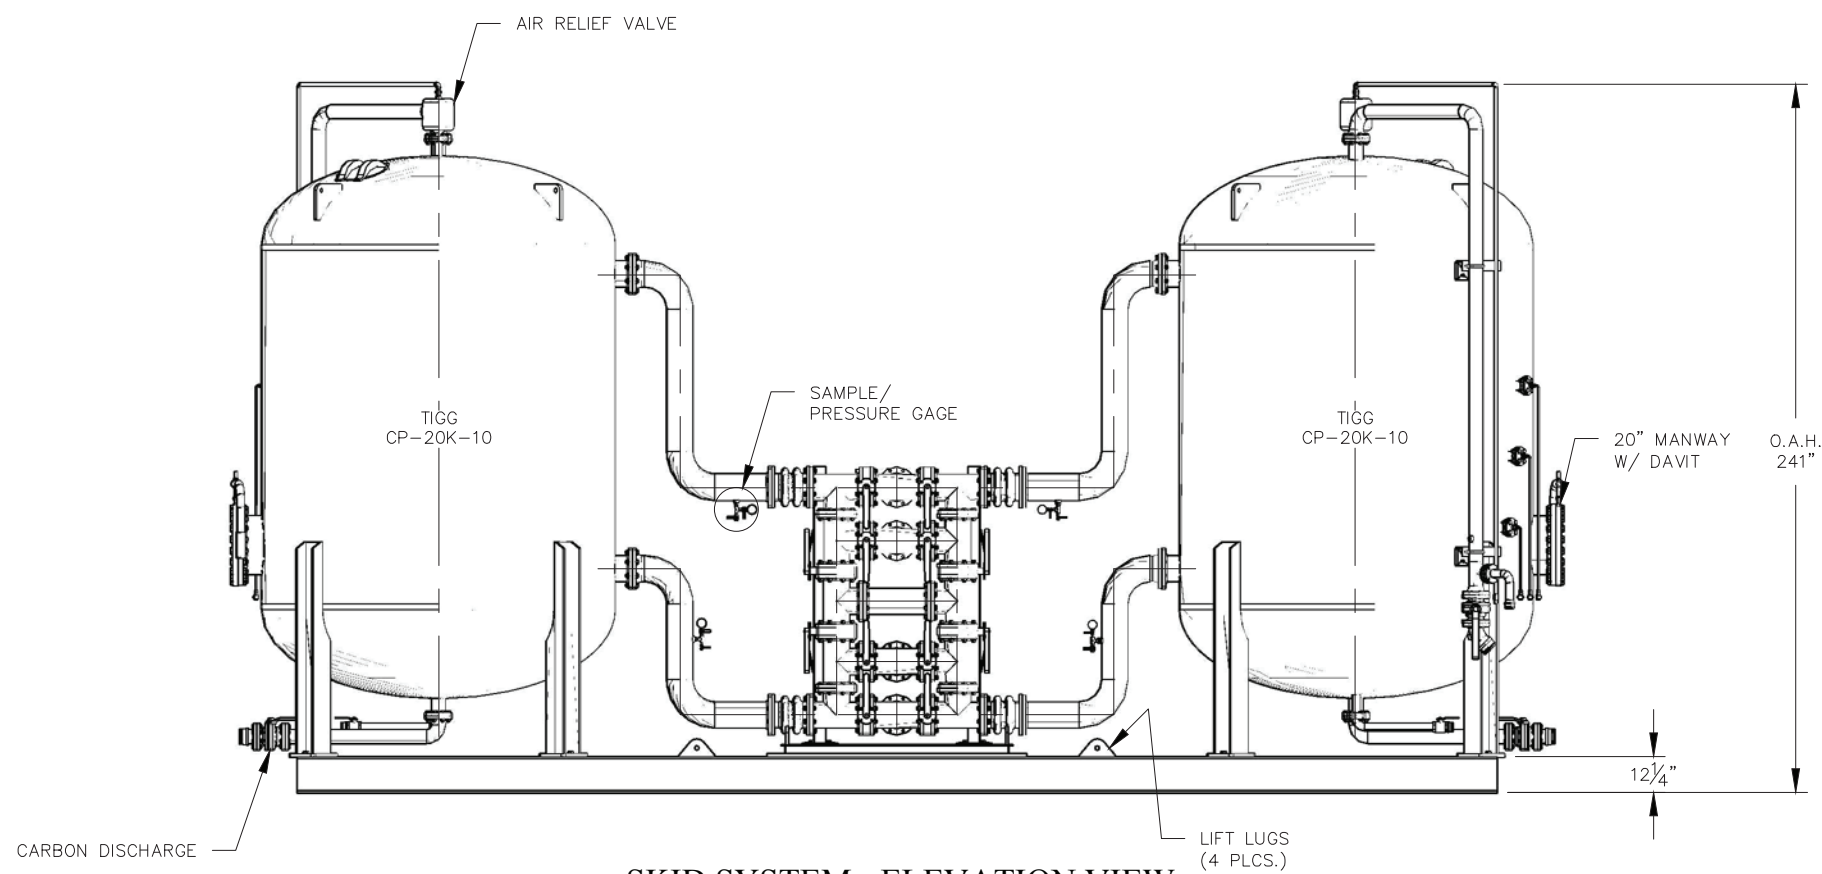


SKID SYSTEM - ELEVATION VIEW

CP-20K-10-1001 FOR VESSEL PLAN & ELEVATION.
 CP-20K-10-1002 FOR SYSTEM P&ID.
 CP-20K-10-1003 FOR SYSTEM PROCESS CONNECTIONS.
 CP-20K-10-1004 FOR TRANSIT LOADING.

VESEL WT. EMPTY (1): 13,000 LBS
 VESEL OPERATING WT. (1): 79,000 LBS
 PIPE RACK OPERATING WT: 12,000 LBS
 SKID WT: 5,000 LBS
 SYSTEM OPERATING WT: 175,000 LBS

***NOTE: DIMENSIONS & WEIGHTS ARE APPROXIMATE.**

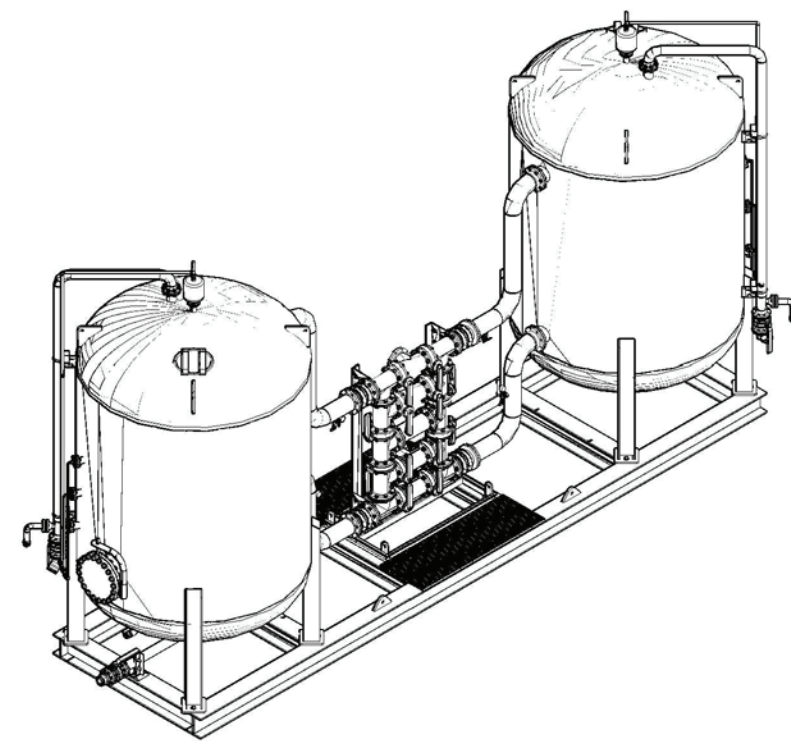

PROJECT	
CP-20K-10 (SKID SYSTEM)	
PROJ. NO.	SALES
P.O. NO.	
THIS DRAWING AND DESIGN ARE THE PROPERTY OF TIGG AND SHALL NOT BE REPRODUCED OR WHOLLY OR IN PART, NOR EMPLOYED FOR ANY PURPOSE OTHER THAN SPECIFICALLY PERMITTED IN WRITING BY TIGG CORP. THIS DRAWING LOANED SUBJECT TO RETURN ON DEMAND.	
DRAWN BY	JB
DESIGN BY	JB
CHKD. BY	JL
DATE	5/21/13
SCALE	NTS

NO.	REVISION	BY	DATE
SKID SYSTEM GENERAL ARRANGEMENT			
DWG. NO.	CP-20K-10-1005		REV. 0