




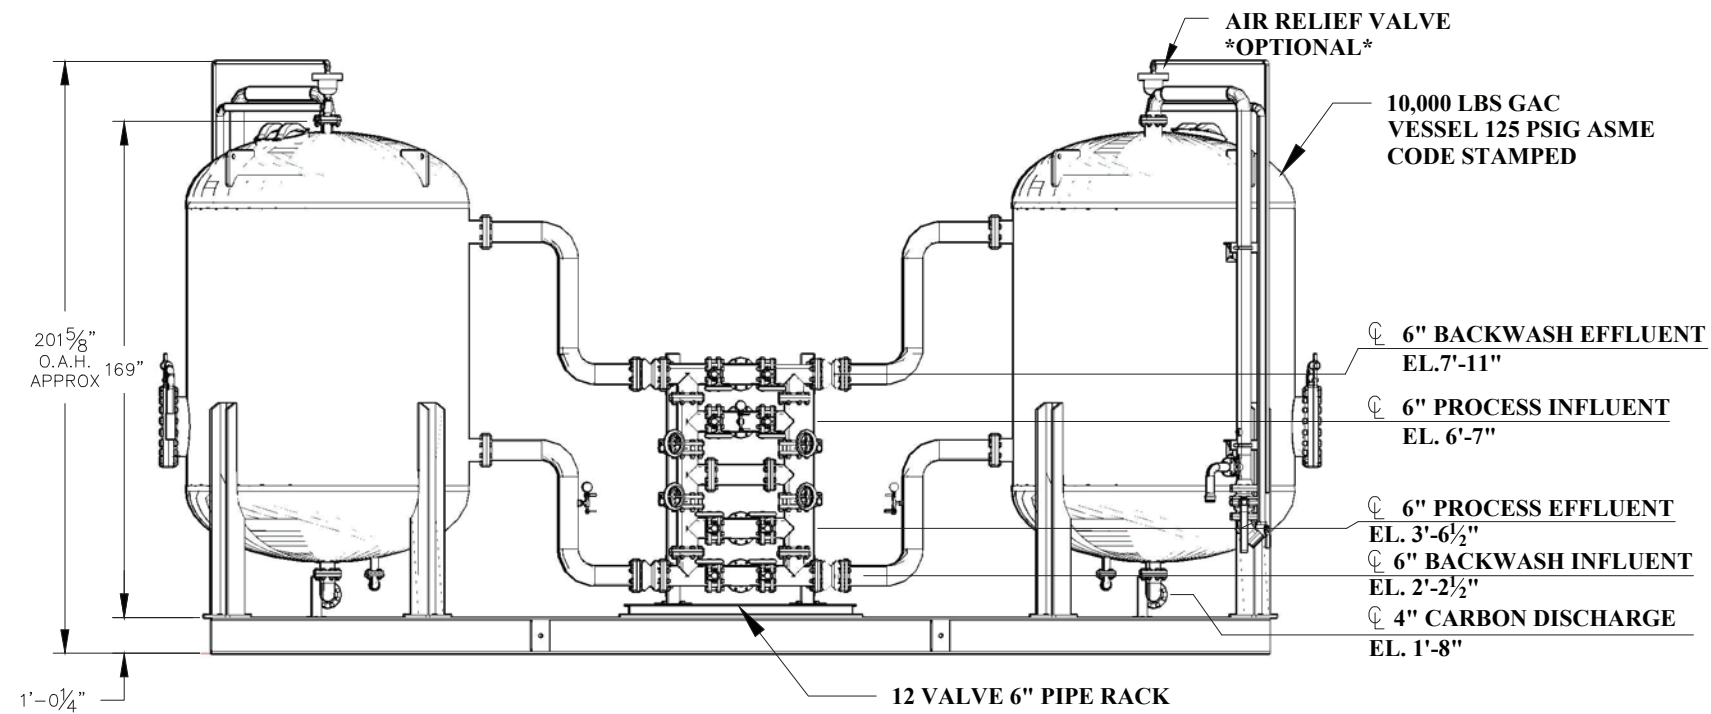

ELEVATION

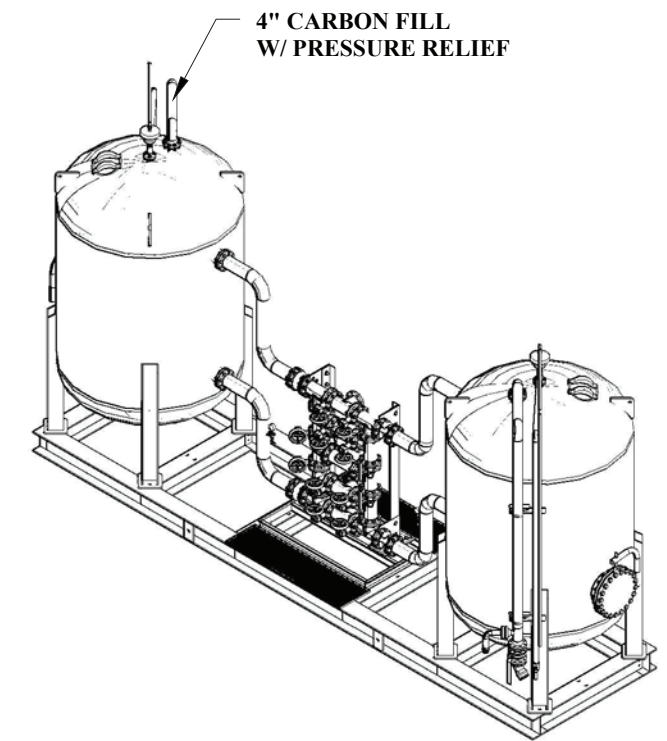

ISOMETRIC

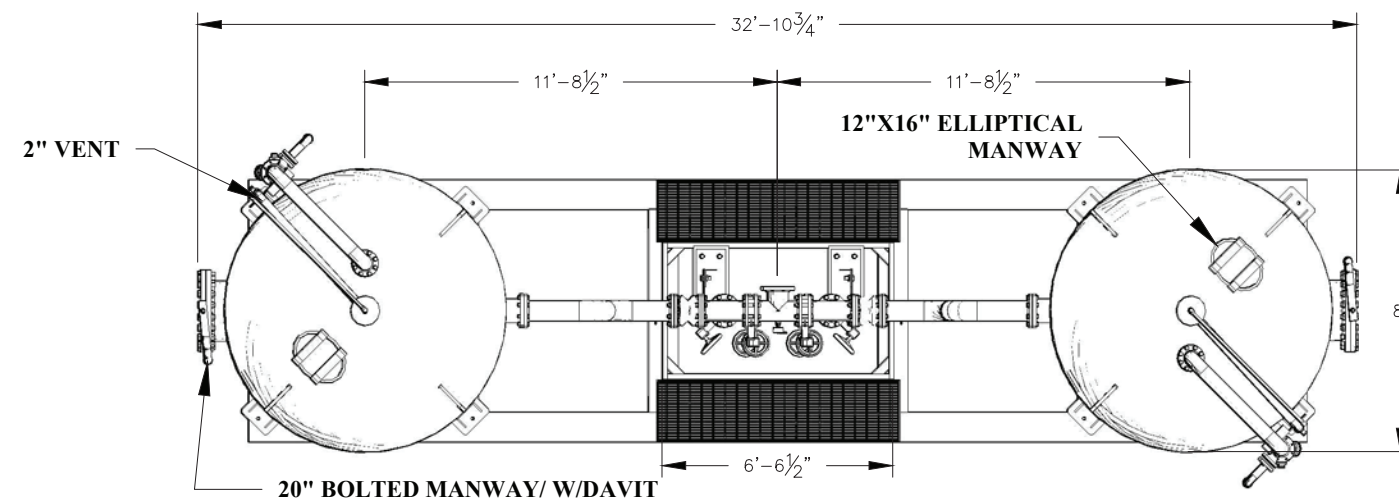

PLAN

FOR REFERENCE  
ONLY

|   |            |
|---|------------|
| PROJECT   |            |
| CP-10K-8<br>(SYSTEM)   |            |
| PROJ. NO.   | SALES      |
| P.O. NO.   |            |
| THIS DRAWING AND DESIGN ARE THE PROPERTY OF NEWTERRA AND SHALL NOT BE REPRODUCED OR COPIED IN ANY MANNER WITHOUT THE WRITTEN PERMISSION OF NEWTERRA. THIS DRAWING IS LOANED SUBJECT TO RETURN ON DEMAND. |            |
| DRAWN BY   | JAK        |
| DESIGN BY   | JB         |
| CHKD. BY   | JB         |
| DATE   | 11/25/2013 |
| SCALE   | NTS        |

| NO.                                                                                   | REVISION | BY | DATE   |
|---------------------------------------------------------------------------------------|----------|----|--------|
|                                                                                       |          |    |        |
|                                                                                       |          |    |        |
|                                                                                       |          |    |        |
|  |          |    |        |
| SKID MOUNTED SYSTEM<br>GENERAL ARRANGEMENT                                            |          |    |        |
| DWG. NO. CP-10K-8-1004                                                                |          |    | REV. 0 |